

FLOORS	Unit Nos.
Ground Floor	E-004
1st Floor	E-104
2nd Floor	E-204
3rd Floor	E-304
4th Floor	E-404
5th Floor	E-504
6th Floor	E-604
7th Floor	E-704
8th Floor	E-804
9th Floor	E-904
10th Floor	E-1004
11th Floor	E-1104
12th Floor	E-1204
13th Floor	E-1304
14th Floor	E-1404
15th Floor	E-1504
16th Floor	E-1604
17th Floor	E-1704
18th Floor	E-1804
19th Floor	E-1904
20th Floor	E-2004
21st Floor	E-2104
22nd Floor	E-2204
23rd Floor	E-2304
24th Floor	E-2404
25th Floor	E-2504
26th Floor	E-2604

FLOORS	Unit Nos.
Ground Floor	E-00
1st Floor	E-10
2nd Floor	E-20
3rd Floor	E-30
4th Floor	E-40
5th Floor	E-50
6th Floor	E-60
7th Floor	E-70
8th Floor	E-80
9th Floor	E-90
10th Floor	E-100
11th Floor	E-110
12th Floor	E-120
13th Floor	E-130
14th Floor	E-140
15th Floor	E-150
16th Floor	E-160
17th Floor	E-170
18th Floor	E-180
19th Floor	E-190
20th Floor	E-200
21st Floor	E-210
22nd Floor	E-220
23rd Floor	E-230
24th Floor	E-240
25th Floor	E-250
26th Floor	E-260

FLOORS	Unit Meas.
Ground Floor	E-90
1st Floor	E-10
2nd Floor	E-20
3rd Floor	E-30
4th Floor	E-40
5th Floor	E-50
6th Floor	E-60
7th Floor	E-70
8th Floor	E-80
9th Floor	E-90
10th Floor	E-100
11th Floor	E-110
12th Floor	E-120
13th Floor	E-130
14th Floor	E-140
15th Floor	E-150
16th Floor	E-160
17th Floor	E-170
18th Floor	E-180
19th Floor	E-190
20th Floor	E-200
21st Floor	E-210
22nd Floor	E-220
23rd Floor	E-230
24th Floor	E-240
25th Floor	E-250
26th Floor	E-260

FLOORS	Unit Nos.
Ground Floor	E-10
1st Floor	E-5
2nd Floor	E-30
3rd Floor	E-50
4th Floor	E-55
5th Floor	E-58
6th Floor	E-60
7th Floor	E-70
8th Floor	E-80
9th Floor	E-90
10th Floor	E-100
11th Floor	E-110
12th Floor	E-120
13th Floor	E-130
14th Floor	E-140
15th Floor	E-150
16th Floor	E-160
17th Floor	E-170
18th Floor	E-180
19th Floor	E-190
20th Floor	E-200
21st Floor	E-210
22nd Floor	E-220
23rd Floor	E-230
24th Floor	E-240
25th Floor	E-250
26th Floor	E-260

FLOORS	Unit Nos.
Ground Floor	E-000
1st Floor	E-100
2nd Floor	E-200
3rd Floor	E-300
4th Floor	E-400
5th Floor	E-500
6th Floor	E-600
7th Floor	E-700
8th Floor	E-800
9th Floor	E-900
10th Floor	E-1000
11th Floor	E-1100
12th Floor	E-1200
13th Floor	E-120A
14th Floor	E-140
15th Floor	E-150
16th Floor	E-160
17th Floor	E-170
18th Floor	E-180
19th Floor	E-190
20th Floor	E-200
21st Floor	E-210
22nd floor	E-220
23rd Floor	E-230
24th Floor	E-240
25th Floor	E-250
26th Floor	E-260

FLOORS	Unit Nos.
Ground Floor	E-007
1st Floor	E-107
2nd Floor	E-207
3rd Floor	E-307
4th Floor	E-407
5th Floor	E-507
6th Floor	E-607
7th Floor	F-707
8th Floor	E-807
9th Floor	E-907
10th Floor	E-1007
11th Floor	E-1107
12th Floor	E-1207
13th Floor	E-12A07
14th Floor	E-1407
15th Floor	E-1507
16th Floor	E-1607
17th Floor	E-1707
18th Floor	E-1807
19th Floor	E-1907
20th Floor	E-2007
21st Floor	E-2107




23rd Floor	E-23607
24th Floor	E-24607
25th Floor	E-25607
26th Floor	E-26607

1st Floor	E-109
2nd Floor	E-209
3rd Floor	E-309
4th Floor	E-409
5th Floor	E-509
6th Floor	E-609
7th Floor	E-709
8th Floor	E-809
9th Floor	E-909
10th Floor	E-1009
11th Floor	E-1109
12th Floor	E-1209
13th Floor	E-12A09
14th Floor	E-1409
15th Floor	E-1509
16th Floor	E-1609
17th Floor	E-1709
18th Floor	E-1809
19th Floor	E-1909
20th Floor	E-2009
21st Floor	E-2109
22nd Floor	E-2209
23rd Floor	E-2309
24th Floor	E-2409
25th Floor	E-2509
26th Floor	E-2609





FLOORS	Unit Nos.
Ground Floor	E-006
1st Floor	E-100
2nd Floor	E-206
3rd Floor	E-306
4th Floor	E-406
5th Floor	E-506
6th Floor	E-606
7th Floor	E-706
8th Floor	E-806
9th Floor	E-906
10th Floor	E-1006
11th Floor	E-1106
12th Floor	E-1206
13th Floor	E-12A06
14th Floor	E-1406
15th Floor	E-1506
16th Floor	E-1606
17th Floor	E-1706
18th Floor	E-1806
19th Floor	E-1906
20th Floor	E-2006
21st Floor	E-2106
22nd Floor	E-2206
23rd Floor	E-2306
24th Floor	E-2406
25th Floor	E-2506

FLOORS	Unit Nos.
Ground Floor	E-000
1st Floor	E-100
2nd Floor	E-200
3rd Floor	E-300
4th Floor	E-400
5th Floor	E-500
6th Floor	E-600
7th Floor	E-700
8th Floor	E-800
9th Floor	E-900
10th Floor	E-1000
13th Floor	E-1100
12th Floor	E-1200
13th Floor	E-12A00
14th Floor	E-1400
15th Floor	E-1500
16th Floor	E-1600
17th Floor	E-1700
18th Floor	E-1800
19th Floor	E-1900
20th Floor	E-2000
21st Floor	E-2100
22nd Floor	E-2200
23rd Floor	E-2300

25th Floor	E-2508
26th Floor	E-2608

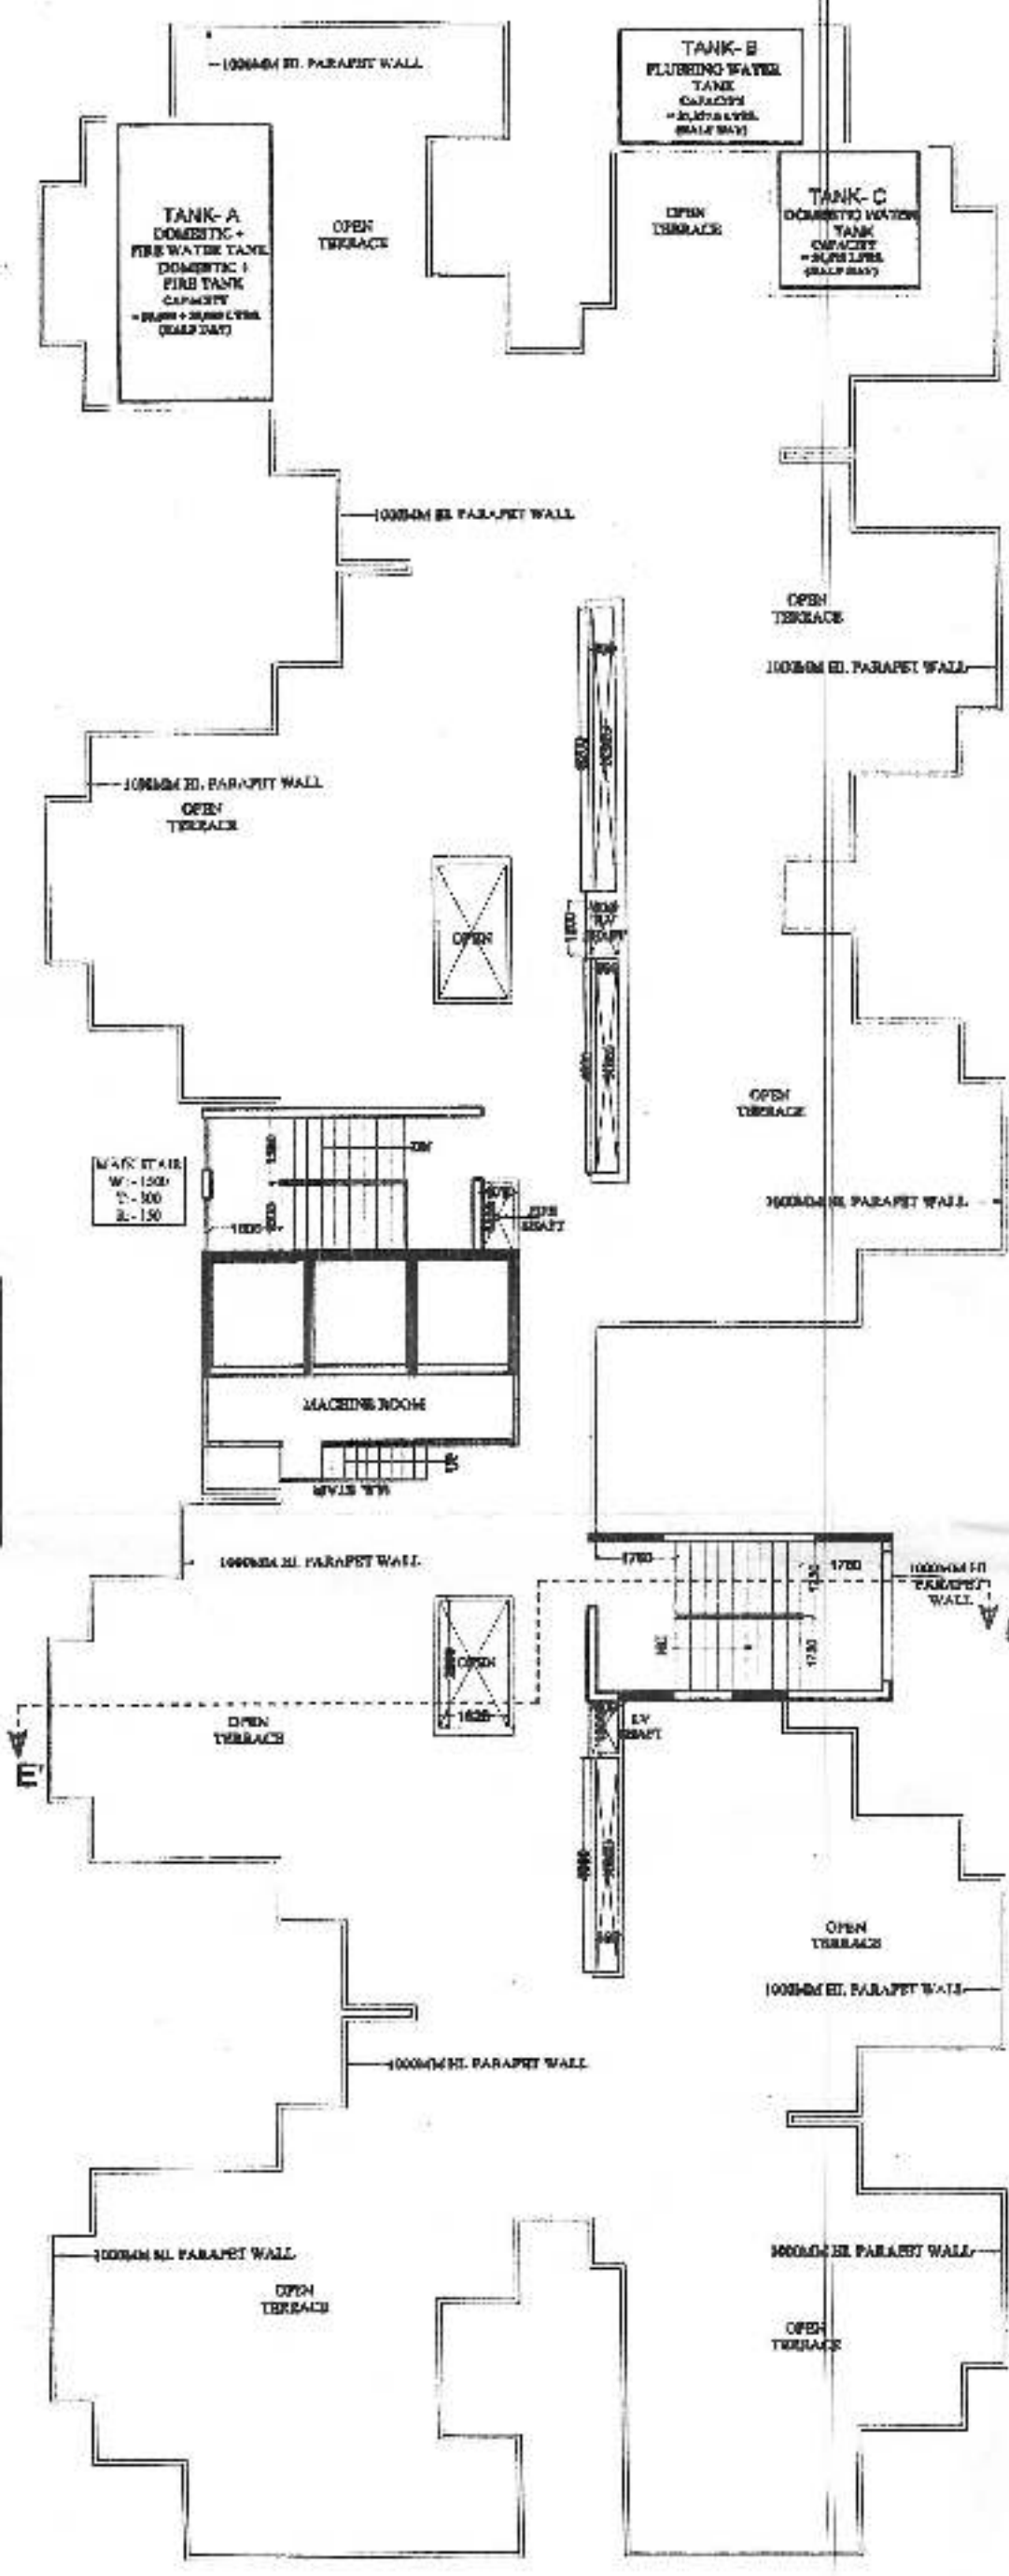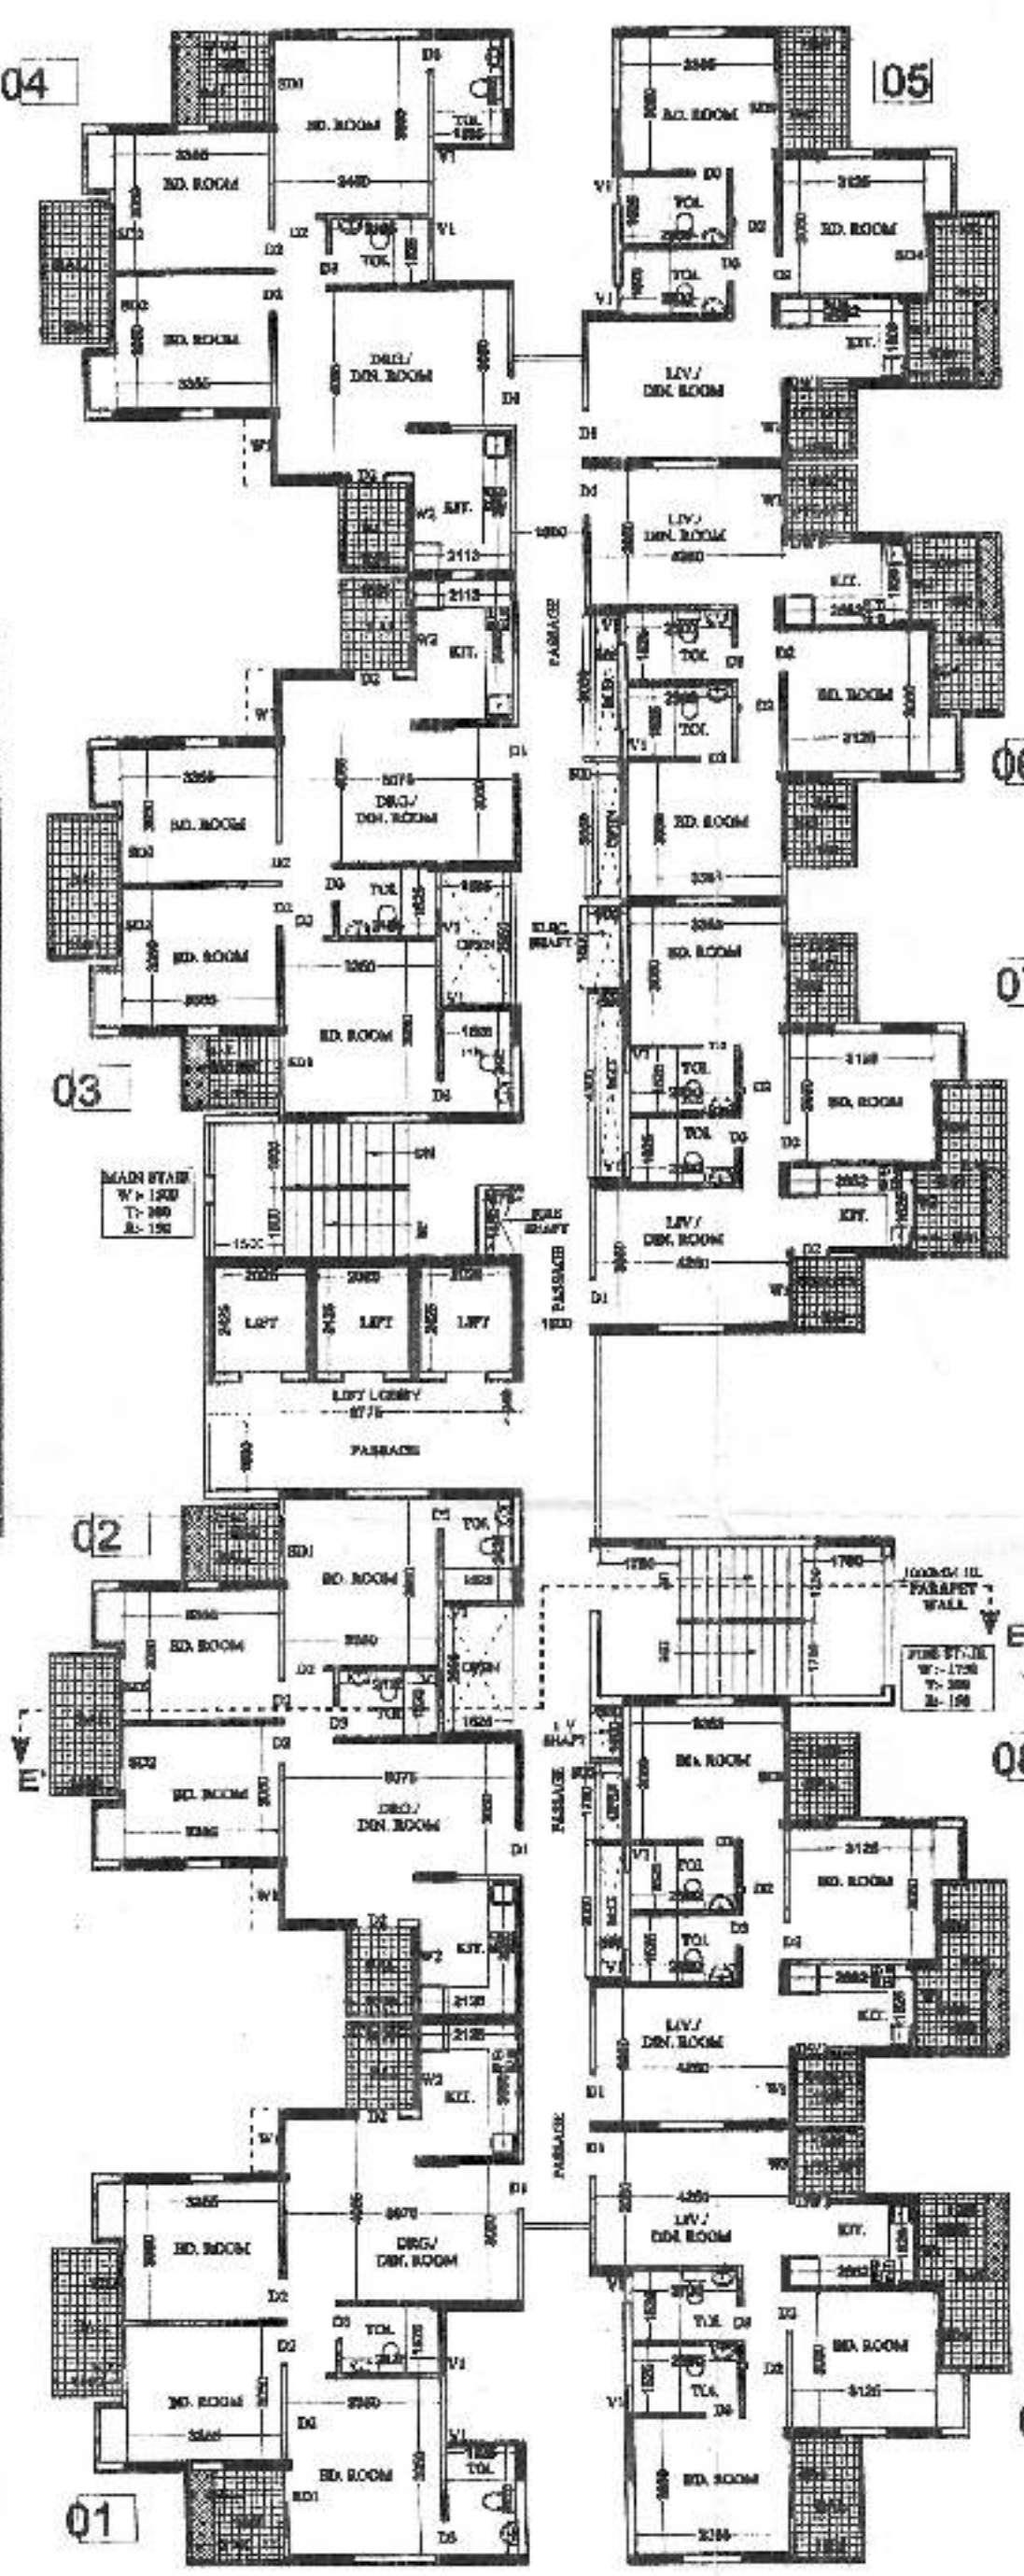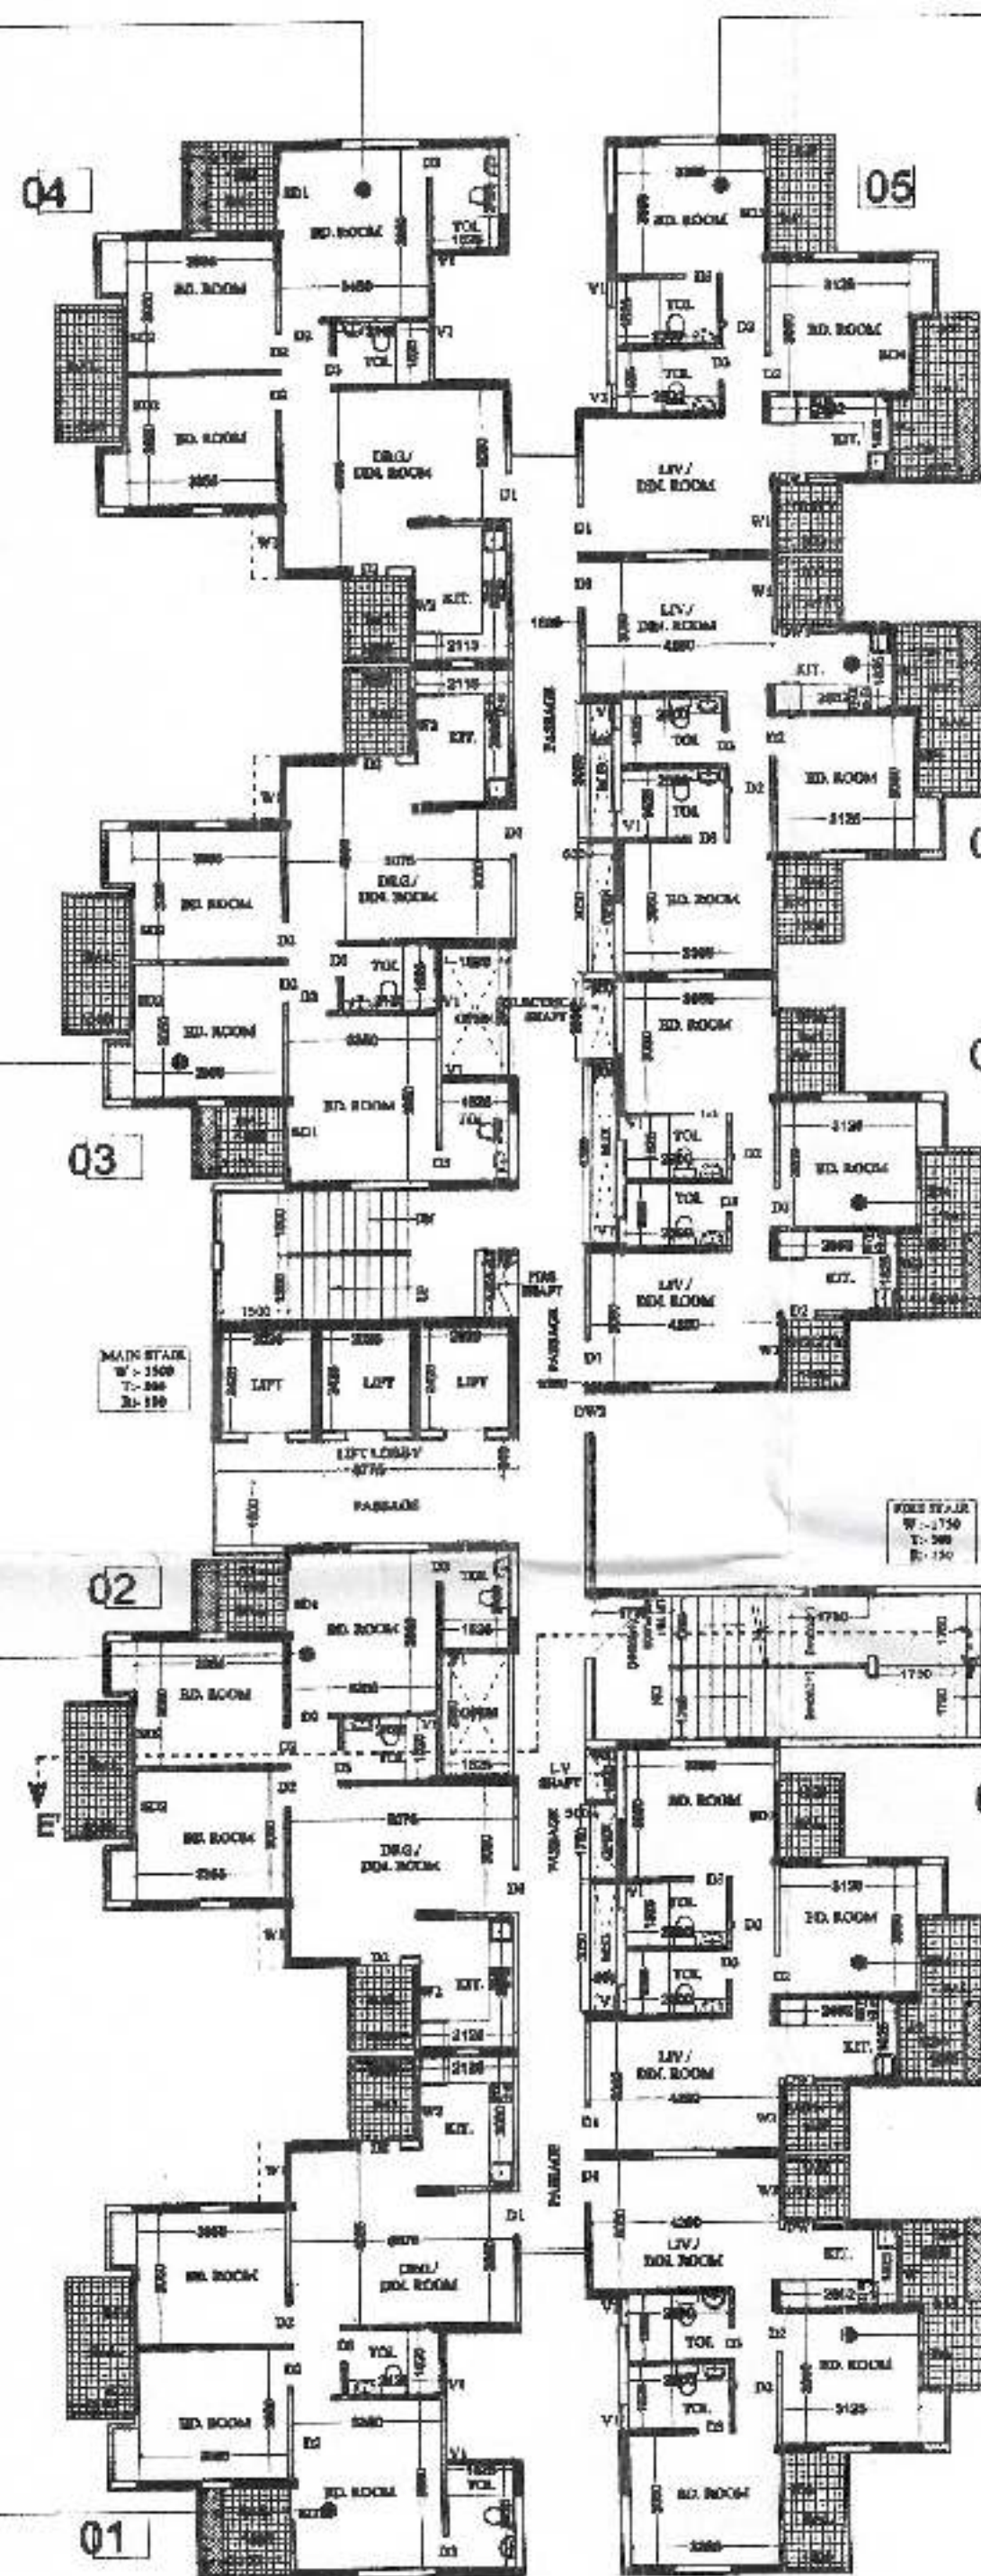

Floor/Name	Grid Area In m ² (Without R area)	BLOCK - B					FACILITY AREA In m ²	Covered Area with In m ² (FOR Pav)	No of Proposed m/s	TOWER - B REQ. E.C.S.	REQ.
		Ground Floor % in m ²	Basement Floor % in m ²	Basement Floor % in m ²	Basement Floor % in m ²	Basement Floor % in m ²					
	1	2	3	4	5	6	7	8	9		
Basement 1											
Basement 2											
Basement 3											
1st Floor	100.00	2.510	6.920	101.170	24.10	21.68	607.77	0	1	1st FLOOR	9.00
2nd Floor	002.00	2.510	6.920	101.170	24.10	21.68	607.77	0	2	2nd FLOOR	9.00
3rd Floor	002.00	2.510	6.920	101.170	24.10	21.68	607.77	0	3	3rd FLOOR	9.00
4th Floor	002.00	2.510	6.920	101.170	24.10	21.68	607.77	0	4	4th FLOOR	9.00
5th Floor	002.00	2.510	6.920	101.170	24.10	21.68	607.77	0	5	5th FLOOR	9.00
6th Floor	002.00	2.510	6.920	101.170	24.10	21.68	607.77	0	6	6th FLOOR	9.00
7th Floor	002.00	2.510	6.920	101.170	24.10	21.68	607.77	0	7	7th FLOOR	9.00
8th Floor	002.00	2.510	6.920	101.170	24.10	21.68	607.77	0	8	8th FLOOR	9.00
9th Floor	002.00	2.510	6.920	101.170	24.10	21.68	607.77	0	9	9th FLOOR	9.00
10th Floor	002.00	2.510	6.920	101.170	24.10	21.68	607.77	0	10	10th FLOOR	9.00
11th Floor	002.00	2.510	6.920	101.170	24.10	21.68	607.77	0	11	11th FLOOR	9.00
12th Floor	002.00	2.510	6.920	101.170	24.10	21.68	607.77	0	12	12th FLOOR	9.00
13th Floor	002.00	2.510	6.920	101.170	24.10	21.68	607.77	0	13	13th FLOOR	9.00
14th Floor	002.00	2.510	6.920	101.170	24.10	21.68	607.77	0	14	14th FLOOR	9.00
15th Floor	002.00	2.510	6.920	101.170	24.10	21.68	607.77	0	15	15th FLOOR	9.00
16th Floor	002.00	2.510	6.920	101.170	24.10	21.68	607.77	0	16	16th FLOOR	9.00
17th Floor	002.00	2.510	6.920	101.170	24.10	21.68	607.77	0	17	17th FLOOR	9.00
18th Floor	002.00	2.510	6.920	101.170	24.10	21.68	607.77	0	18	18th FLOOR	9.00
19th Floor	002.00	2.510	6.920	101.170	24.10	21.68	607.77	0	19	19th FLOOR	9.00
20th Floor	002.00	2.510	6.920	101.170	24.10	21.68	607.77	0	20	20th FLOOR	9.00
21st Floor	002.00	2.510	6.920	101.170	24.10	21.68	607.77	0	21	21st FLOOR	9.00
22nd Floor	002.00	2.510	6.920	101.170	24.10	21.68	607.77	0	22	22nd FLOOR	9.00
23rd Floor	002.00	2.510	6.920	101.170	24.10	21.68	607.77	0	23	23rd FLOOR	9.00
24th Floor	002.00	2.510	6.920	101.170	24.10	21.68	607.77	0	24	24th FLOOR	9.00
25th Floor	002.00	2.510	6.920	101.170	24.10	21.68	607.77	0	25	25th FLOOR	9.00
26th Floor	002.00	2.510	6.920	101.170	24.10	21.68	607.77	0	26	26th FLOOR	9.00
27th Floor	002.00	2.510	6.920	101.170	24.10	21.68	607.77	0	27	27th FLOOR	9.00
28th Floor	002.00	2.510	6.920	101.170	24.10	21.68	607.77	0	28	28th FLOOR	9.00
29th Floor	002.00	2.510	6.920	101.170	24.10	21.68	607.77	0	29	29th FLOOR	9.00
30th Floor	002.00	2.510	6.920	101.170	24.10	21.68	607.77	0	30	30th FLOOR	9.00
31st Floor	002.00	2.510	6.920	101.170	24.10	21.68	607.77	0	31	31st FLOOR	9.00
WATER TANK						60.34		60.34			
Waterpump Machine room							60.34				
TOTAL	1002.00	60.34	168.04	2791.34	714.10	618.18	2216.43	568	30	TOTAL	24.00

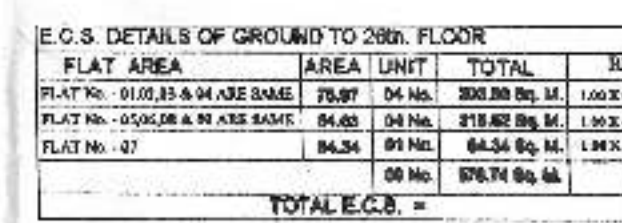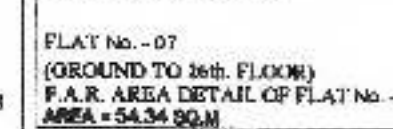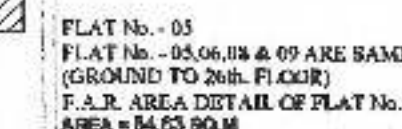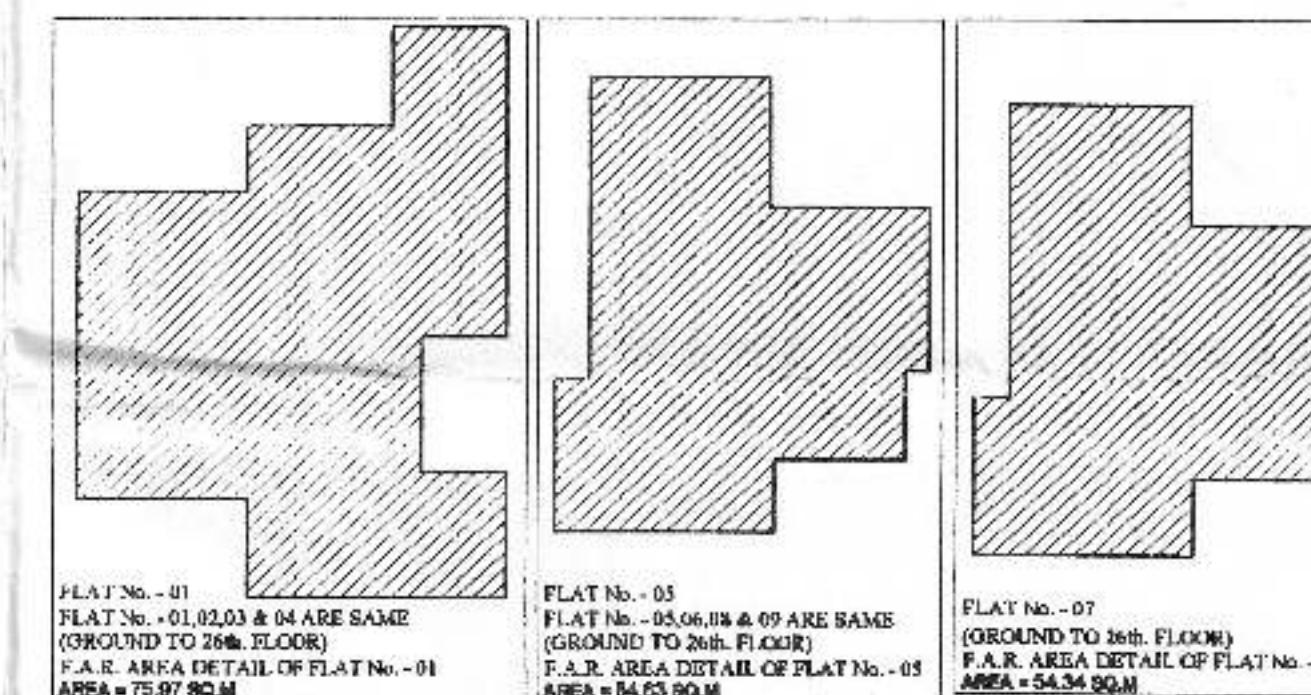

PROJECT :-
GROUP HOUSING AT PLOT NO : 3/SP-03,
SECTOR -03 ,SIDDHARTH VIHAR, GHAZI

UTTAR RAILWAY
DEVELOPER :-
M/S T&T INFRAZONE PVT. LTD.

DRAWING TITLE:- TOWER B

GROUND FLOOR PLAN
1st. TO 26th. FLOOR PLAN
TERRACE PLAN
F.A.R. AREA DETAIL.

ARCHITECTS:
Space Designers International
B - 34, SECTOR-47, MONDA
Ph: 491 871 103/17, 18, 19 & 20
Mob: 9811970300, 2611300831

DRAWN BY :- SANJAY	CHECKED BY :- VSHAL	SCALE 1 : 150	DATED
-----------------------	------------------------	------------------	-------

उच्च स्तरीय शिक्षा
अनुमोदनोपशान्त स्वी

Checked & Submitted
For Approval
Deel Khan
AAB

30 JUN 2017

मानवित्व स्वीकृति की नियम एवं शर्तें मानवित्व

LEGEND :	
01	LV / DIN. ROOM = LIVING / DINING ROOM
02	'B'D' ROOM = BED ROOM
03	KIT = KITCHEN
04	TO = TOILET
05	BAL = BALCONY
06	M.D. = MECHANICAL DUCT

NOTE

- TOILETS WHICH ARE NOT DIRECTLY VENTILATED SHALL BE VENTILATED MECHANICALLY.
- ALL FLOOR PLANS WILL HAVE SPRINKLER SYSTEM.

NOTE:

- TOILETS WHICH ARE NOT DIRECTLY VENTILATED SHALL BE VENTILATED MECHANICALLY.
- ALL FLOOR PLANS WILL HAVE SPRINKLER SYSTEMS.

PROJECT: GROUP HOUSING AT PLOT NO. 35P-09, SECTOR-03, SUBHASH VIHAR, CHAZABAD, UTTAR PRADESH, INDIA.

DATE: 15/06/2017

SCALE: 1:100

CHECKED BY: [Signature]

DESIGNED BY: [Signature]

APPROVED BY: [Signature]

30 JUN 2017

LEGEND:

- 1. LIVING ROOM
- 2. BED ROOM
- 3. KITCHEN
- 4. BATH
- 5. TOILET
- 6. BALCONY
- 7. STAIR
- 8. LIFT
- 9. OPEN TERRACE
- 10. TANK

TOWER A: 1. LIVING ROOM, 2. BED ROOM, 3. KITCHEN, 4. BATH, 5. TOILET, 6. BALCONY, 7. STAIR, 8. LIFT, 9. OPEN TERRACE, 10. TANK.

LEGEND:

- 1. LIVING ROOM
- 2. BED ROOM
- 3. KITCHEN
- 4. BATH
- 5. TOILET
- 6. BALCONY
- 7. STAIR
- 8. LIFT
- 9. OPEN TERRACE
- 10. TANK

TOWER B: 1. LIVING ROOM, 2. BED ROOM, 3. KITCHEN, 4. BATH, 5. TOILET, 6. BALCONY, 7. STAIR, 8. LIFT, 9. OPEN TERRACE, 10. TANK.

NO.	DESCRIPTION	UNIT	QTY	RATE	AMOUNT
1	1. LIVING ROOM	SQ. FT.	100	100	10000
2	2. BED ROOM	SQ. FT.	100	100	10000
3	3. KITCHEN	SQ. FT.	100	100	10000
4	4. BATH	SQ. FT.	100	100	10000
5	5. TOILET	SQ. FT.	100	100	10000
6	6. BALCONY	SQ. FT.	100	100	10000
7	7. STAIR	SQ. FT.	100	100	10000
8	8. LIFT	SQ. FT.	100	100	10000
9	9. OPEN TERRACE	SQ. FT.	100	100	10000
10	10. TANK	SQ. FT.	100	100	10000

LEGEND:

- 1. LIVING ROOM
- 2. BED ROOM
- 3. KITCHEN
- 4. BATH
- 5. TOILET
- 6. BALCONY
- 7. STAIR
- 8. LIFT
- 9. OPEN TERRACE
- 10. TANK

TOWER C: 1. LIVING ROOM, 2. BED ROOM, 3. KITCHEN, 4. BATH, 5. TOILET, 6. BALCONY, 7. STAIR, 8. LIFT, 9. OPEN TERRACE, 10. TANK.

LEGEND:

- 1. LIVING ROOM
- 2. BED ROOM
- 3. KITCHEN
- 4. BATH
- 5. TOILET
- 6. BALCONY
- 7. STAIR
- 8. LIFT
- 9. OPEN TERRACE
- 10. TANK

TOWER D: 1. LIVING ROOM, 2. BED ROOM, 3. KITCHEN, 4. BATH, 5. TOILET, 6. BALCONY, 7. STAIR, 8. LIFT, 9. OPEN TERRACE, 10. TANK.

LEGEND:

- 1. LIVING ROOM
- 2. BED ROOM
- 3. KITCHEN
- 4. BATH
- 5. TOILET
- 6. BALCONY
- 7. STAIR
- 8. LIFT
- 9. OPEN TERRACE
- 10. TANK

TOWER E: 1. LIVING ROOM, 2. BED ROOM, 3. KITCHEN, 4. BATH, 5. TOILET, 6. BALCONY, 7. STAIR, 8. LIFT, 9. OPEN TERRACE, 10. TANK.

NO.	DESCRIPTION	UNIT	QTY	RATE	AMOUNT
1	1. LIVING ROOM	SQ. FT.	100	100	10000
2	2. BED ROOM	SQ. FT.	100	100	10000
3	3. KITCHEN	SQ. FT.	100	100	10000
4	4. BATH	SQ. FT.	100	100	10000
5	5. TOILET	SQ. FT.	100	100	10000
6	6. BALCONY	SQ. FT.	100	100	10000
7	7. STAIR	SQ. FT.	100	100	10000
8	8. LIFT	SQ. FT.	100	100	10000
9	9. OPEN TERRACE	SQ. FT.	100	100	10000
10	10. TANK	SQ. FT.	100	100	10000

LEGEND:

- 1. LIVING ROOM
- 2. BED ROOM
- 3. KITCHEN
- 4. BATH
- 5. TOILET
- 6. BALCONY
- 7. STAIR
- 8. LIFT
- 9. OPEN TERRACE
- 10. TANK

TOWER F: 1. LIVING ROOM, 2. BED ROOM, 3. KITCHEN, 4. BATH, 5. TOILET, 6. BALCONY, 7. STAIR, 8. LIFT, 9. OPEN TERRACE, 10. TANK.

LEGEND:

- 1. LIVING ROOM
- 2. BED ROOM
- 3. KITCHEN
- 4. BATH
- 5. TOILET
- 6. BALCONY
- 7. STAIR
- 8. LIFT
- 9. OPEN TERRACE
- 10. TANK

TOWER G: 1. LIVING ROOM, 2. BED ROOM, 3. KITCHEN, 4. BATH, 5. TOILET, 6. BALCONY, 7. STAIR, 8. LIFT, 9. OPEN TERRACE, 10. TANK.

LEGEND:

- 1. LIVING ROOM
- 2. BED ROOM
- 3. KITCHEN
- 4. BATH
- 5. TOILET
- 6. BALCONY
- 7. STAIR
- 8. LIFT
- 9. OPEN TERRACE
- 10. TANK

TOWER H: 1. LIVING ROOM, 2. BED ROOM, 3. KITCHEN, 4. BATH, 5. TOILET, 6. BALCONY, 7. STAIR, 8. LIFT, 9. OPEN TERRACE, 10. TANK.

NO.	DESCRIPTION	UNIT	QTY	RATE	AMOUNT
1	1. LIVING ROOM	SQ. FT.	100	100	10000
2	2. BED ROOM	SQ. FT.	100	100	10000
3	3. KITCHEN	SQ. FT.	100	100	10000
4	4. BATH	SQ. FT.	100	100	10000
5	5. TOILET	SQ. FT.	100	100	10000
6	6. BALCONY	SQ. FT.	100	100	10000
7	7. STAIR	SQ. FT.	100	100	10000
8	8. LIFT	SQ. FT.	100	100	10000
9	9. OPEN TERRACE	SQ. FT.	100	100	10000
10	10. TANK	SQ. FT.	100	100	10000

